

COPYRIGHT ALL RIGHTS RESERVED

OUTSIDE GIRDERS

ALUMINIUM
203x51x8 RHS

DO NOT SCALE


DECK FLANGE
50x50x6 ANGLE

6000

DECKING
140x35 KDF27
HARDWOOD


CROSS MEMBER
ALUMINIUM
150x50x3 RHS

CENTRE GIRDER
ALUMINIUM
150x50x3 RHS

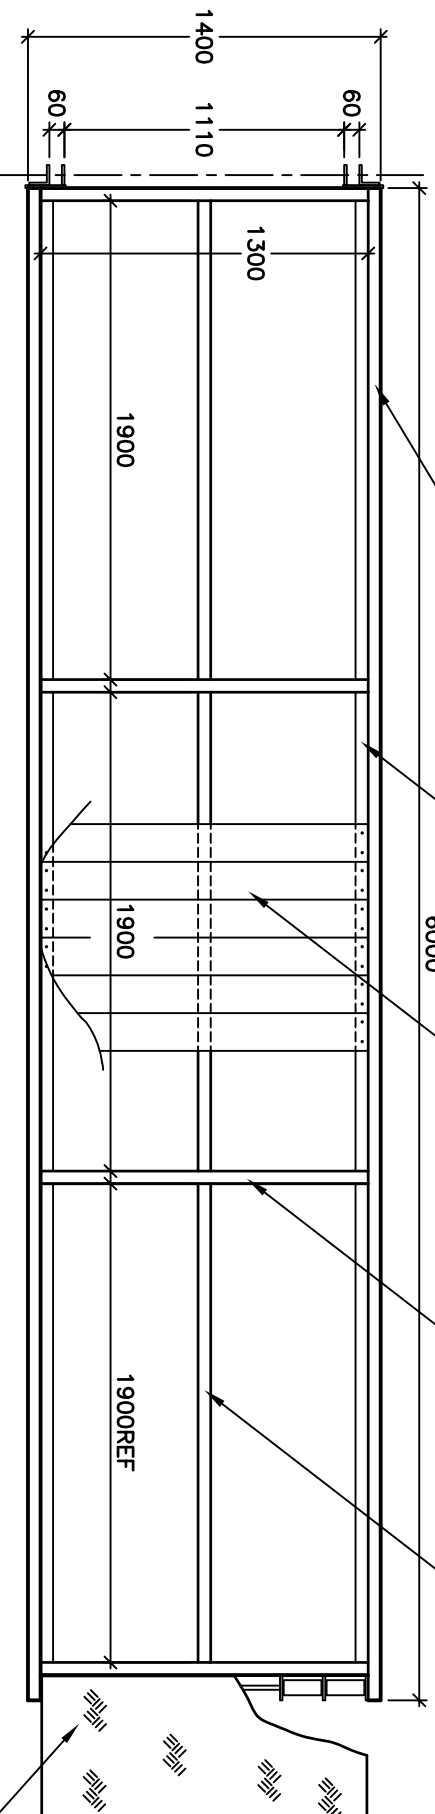

PLAN VIEW

TRANSITION
RAMP.
6mm ALLOY TREADPLATE

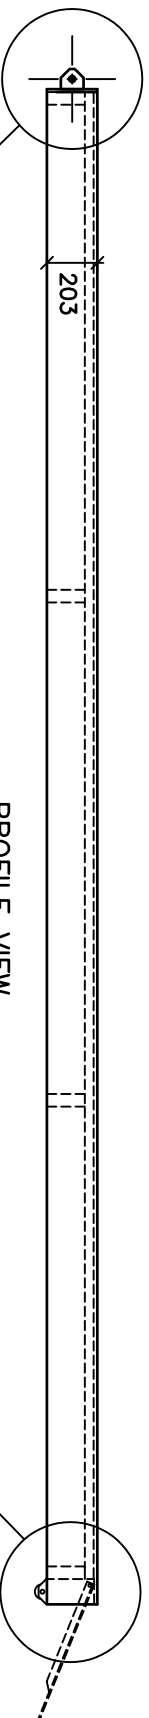

PROFILE VIEW

HINGE DETAIL
REFER A4-2185

ROLLER DETAIL
REFER A4-2186

APPROX. WEIGHT-410kg

MATERIAL-ALL EXTRUSIONS ARE GRADE 6351-T6 OR EQUIVALENT.
 -ALL STRUCTURE IS FULLY WELDED WITH A NOMINAL FILLET OF 5mm.
 -FILLER ALLOY IS GRADE 5356.
 -10mm DRAIN HOLES TO BE DRILLED IN THE UNDERSIDE OF ALL MEMBERS

MARINE DOCK SYSTEMS
PTY LTD

6.0m x 1.4m
ACCESS RAMP

RAMP-2184



SCALE	N.T.S.	DWG	A4-2184	
DRAWN	J.P.M	REV	A	9,11,99
DATE	9,11,99	CHK		App'D